


Alideck - Hatch Access Detail

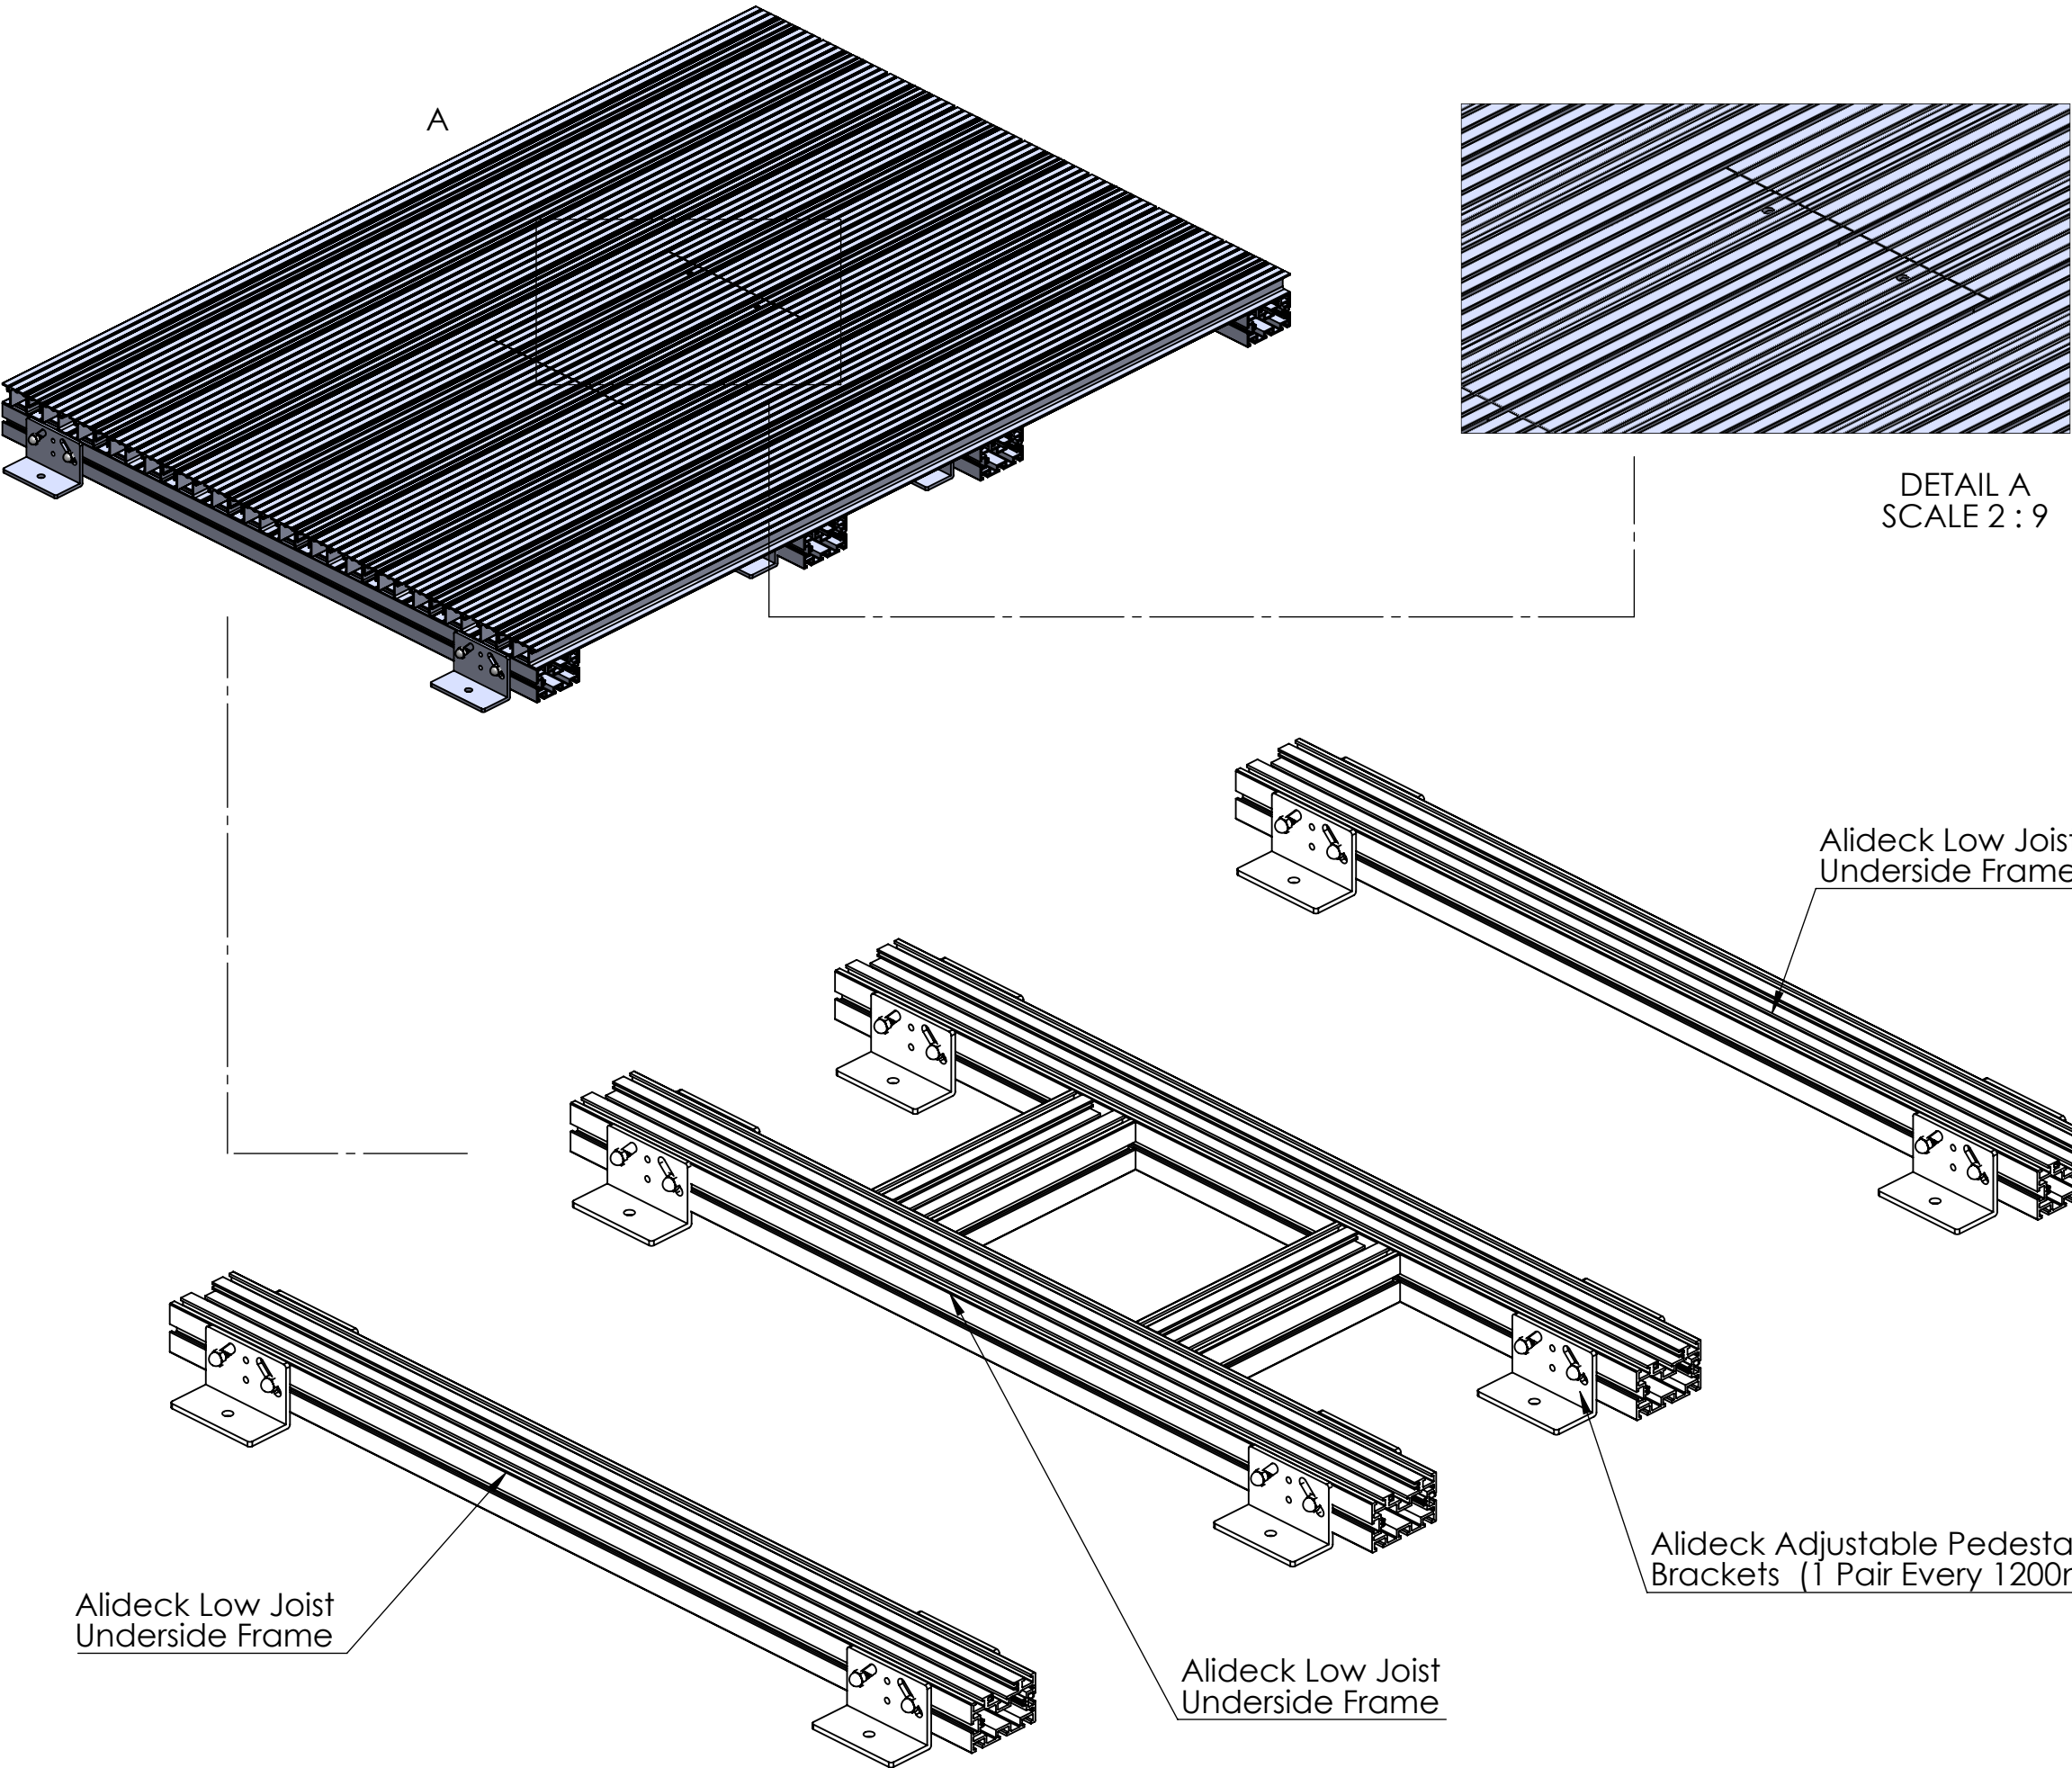

**Notes.**  
Contractor to be responsible for checking this scheme against architects drawings/site requirements and to advise Alideck immediately of any discrepancies. Orders placed against Alideck drawing reference assume approval of this scheme. Any materials required over and above the quantities given, will be charged accordingly.

**Customer Sign Off.**

Sign \_\_\_\_\_

Date \_\_\_\_\_

**Record Of Revision Changes.**

1. Creation of drawing (V1)


**Board Colour**

TBC

**Delivery and Storage.**  
When delivered check that all boards and joists are present. Check whether the boards or joists have suffered any visible damage in transit Damaged panels must be noted on the delivery document and replaced if necessary. The boards and joists are delivered on a pallet (protected) and should also be stored this way on site. Do not store boards or joists standing upright.


**Delivery Address**

TBC




From

This drawing and the product it displays is the sole property of The Milwood Group. any reproduction of this drawing or product without the written permission of The Milwood Group is prohibited.





**Drawing Title:**  
Alideck - Hatch Access Detail


**Product:**  
Alideck - Hatch Access Detail
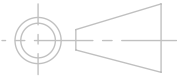
<b>Date</b> 18.11.19	<b>Page Size</b> A3 (L)	<b>Scale</b> DNS	<b>Drawn</b> RBI
<b>Issuer</b> MIL	<b>Sequence</b> 000001	<b>(Tol)</b> +/- TBC	<b>Rev</b> V1
If In any doubt about details on this drawing call us on 01622 235 672	 3rd Angle Projection	<b>Finish</b> PPC	<b>Page</b> 1 of 5

Alideck - Hatch Access Detail

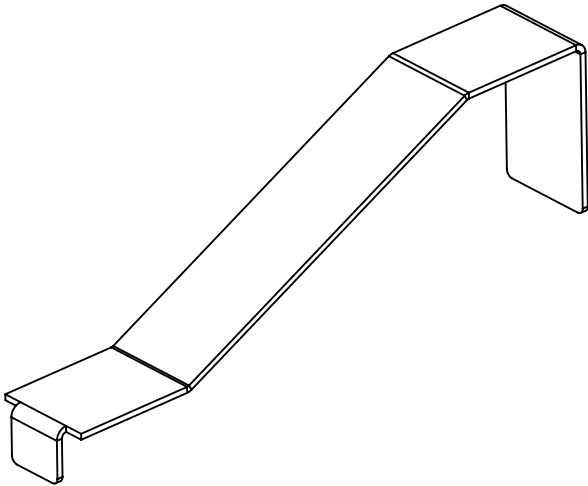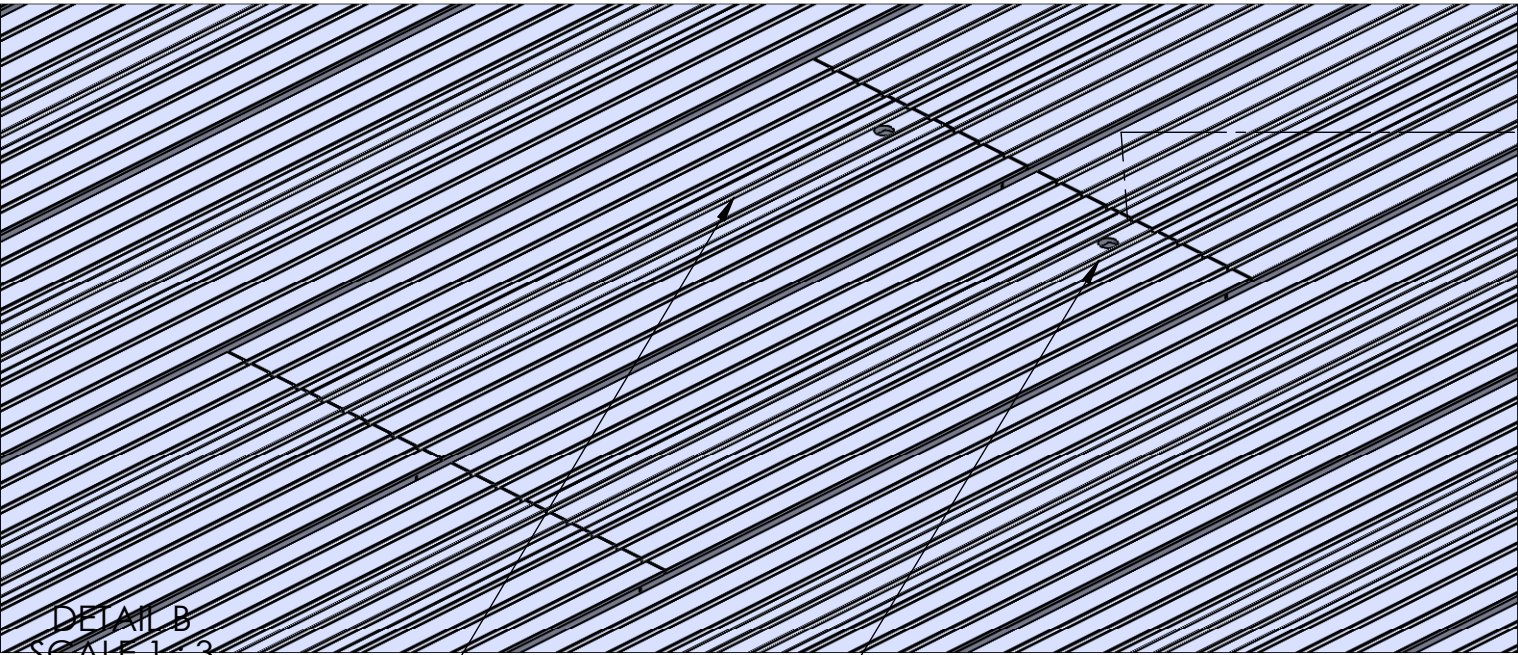

**Extraction Tool**  
Use tool to remove the top clip so access can be gained to the connection bolts below.

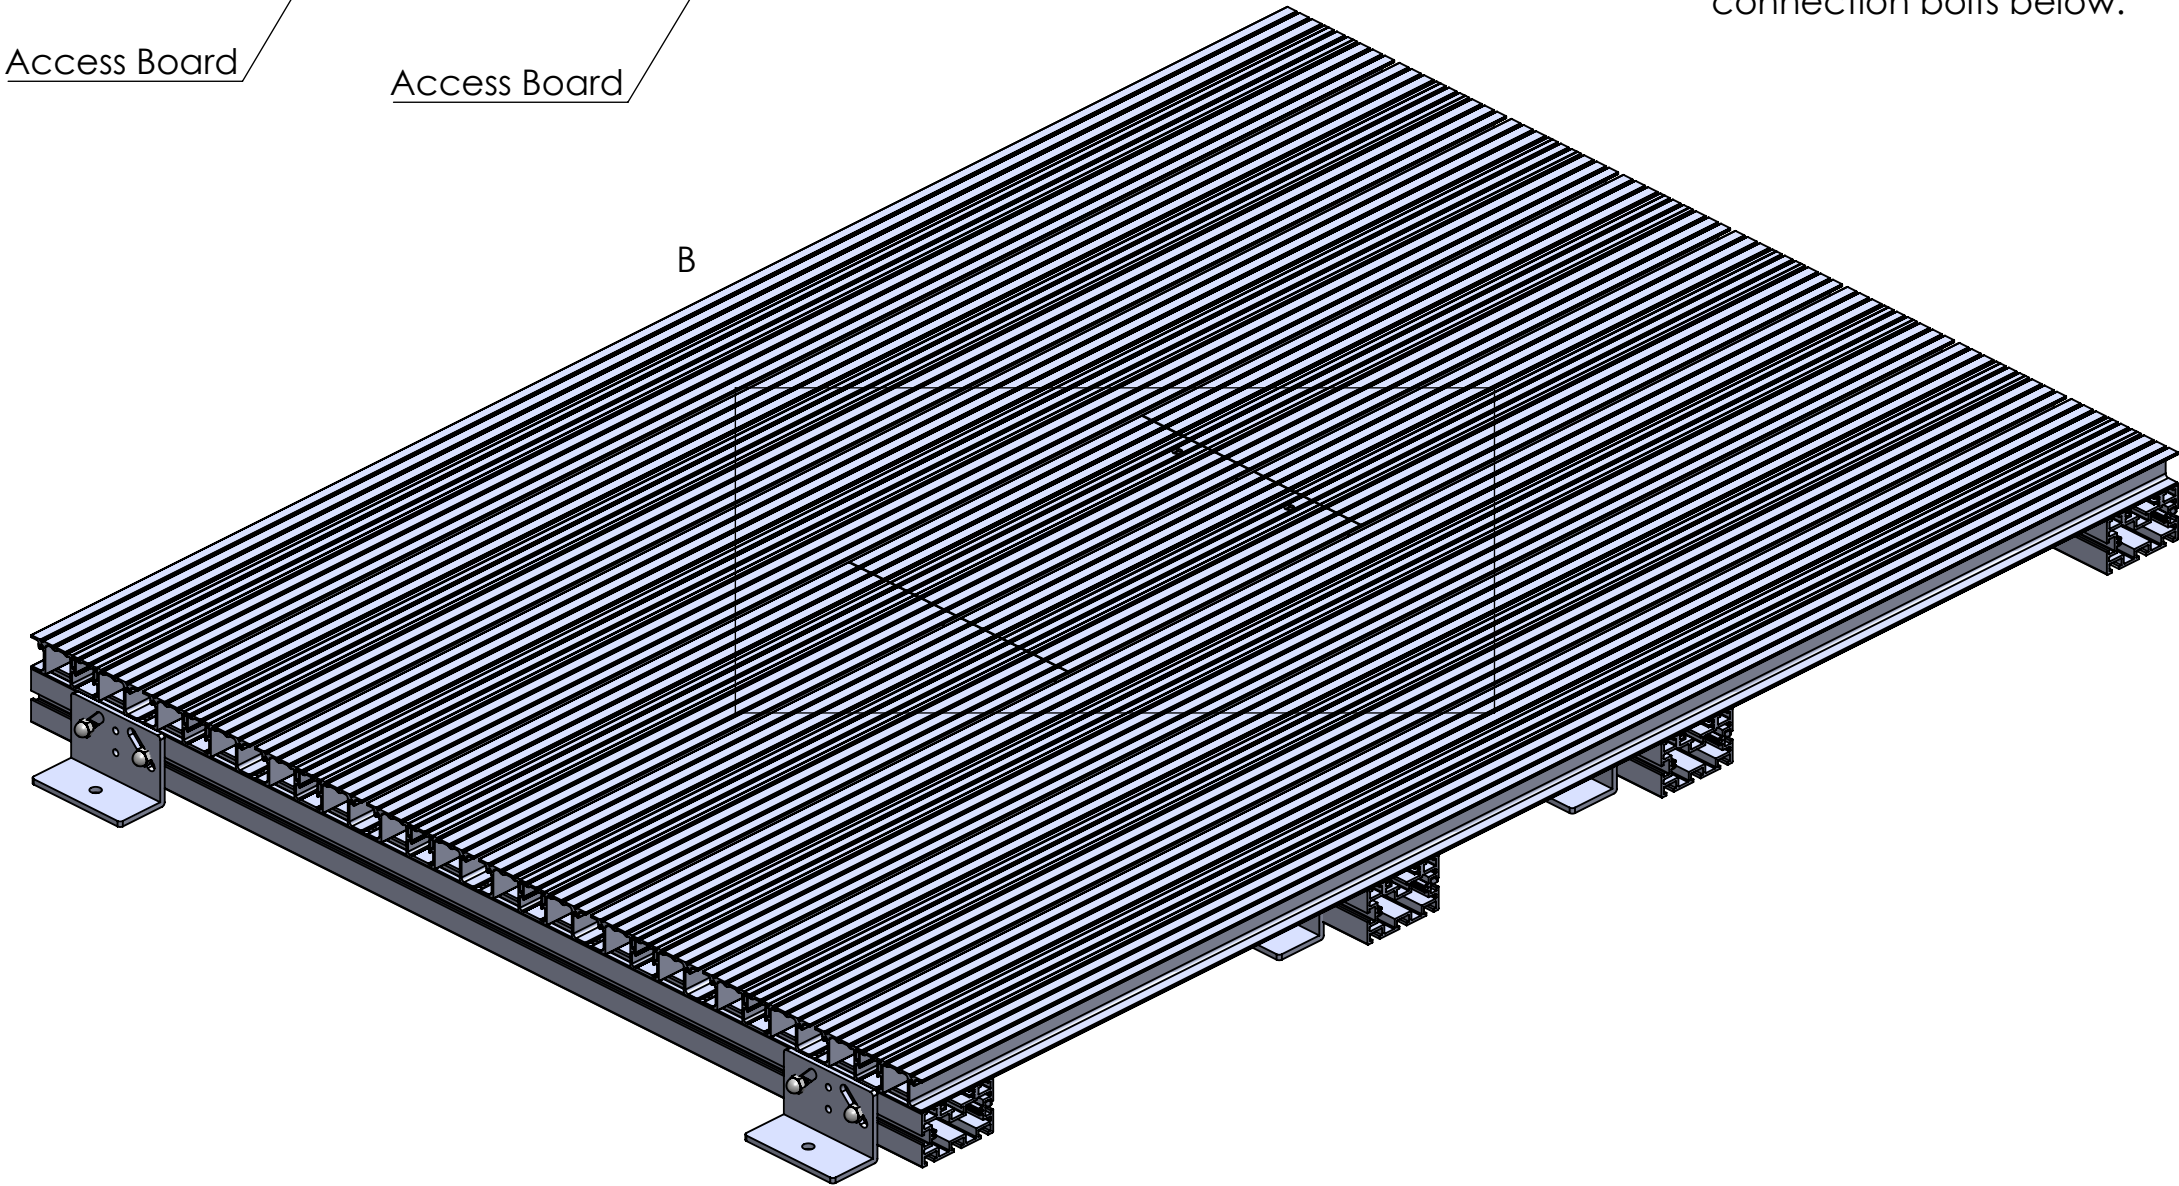

**Notes.**  
Contractor to be responsible for checking this scheme against architects drawings/site requirements and to advise Alideck immediately of any discrepancies. Orders placed against Alideck drawing reference assume approval of this scheme. Any materials required over and above the quantities given, will be charged accordingly.

**Customer Sign Off.**  
  
Sign \_\_\_\_\_  
  
Date \_\_\_\_\_

**Record Of Revision Changes.**  
  
1.        Creation of drawing (V1)

**Board Colour**  
  
TBC

**Delivery and Storage.**  
When delivered check that all boards and joists are present. Check whether the boards or joists have suffered any visible damage in transit Damaged panels must be noted on the delivery document and replaced if necessary. The boards and joists are delivered on a pallet (protected) and should also be stored this way on site. Do not store boards or joists standing upright.

**Delivery Address**  
  
TBC




From  
  
This drawing and the product it displays is the sole property of The Milwood Group. any reproduction of this drawing or product without the written permission of The Milwood Group is prohibited.




**Drawing Title:**  
Alideck - Hatch Access Detail

**Product:**  
Alideck - Hatch Access Detail
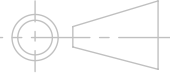
<b>Date</b> 18.11.19	<b>Page Size</b> A3 (L)	<b>Scale</b> DNS	<b>Drawn</b> RBI
<b>Issuer</b> MIL	<b>Sequence</b> 000001	<b>(Tol)</b> +/- TBC	<b>Rev</b> V1
If In any doubt about details on this drawing call us on 01622 235 672	 3rd Angle Projection	<b>Finish</b> PPC	<b>Page</b> 2 of 5




Alideck - Hatch Access Detail

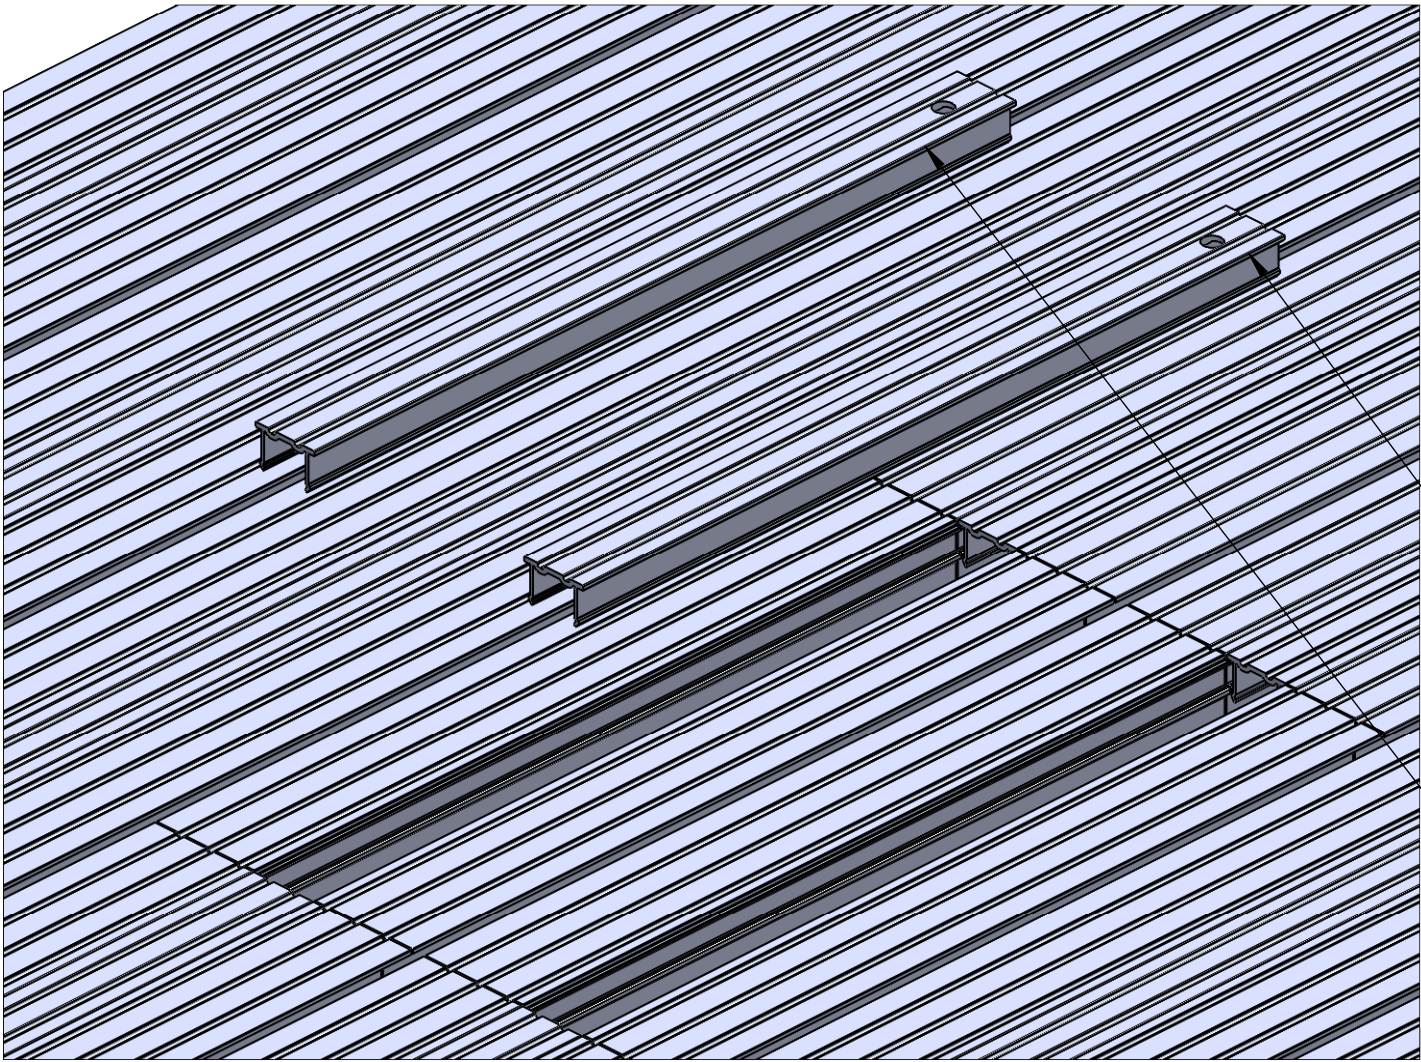

Remove the Top Clip

Remove the Top Clip

DETAIL A  
SCALE 1 : 2.5

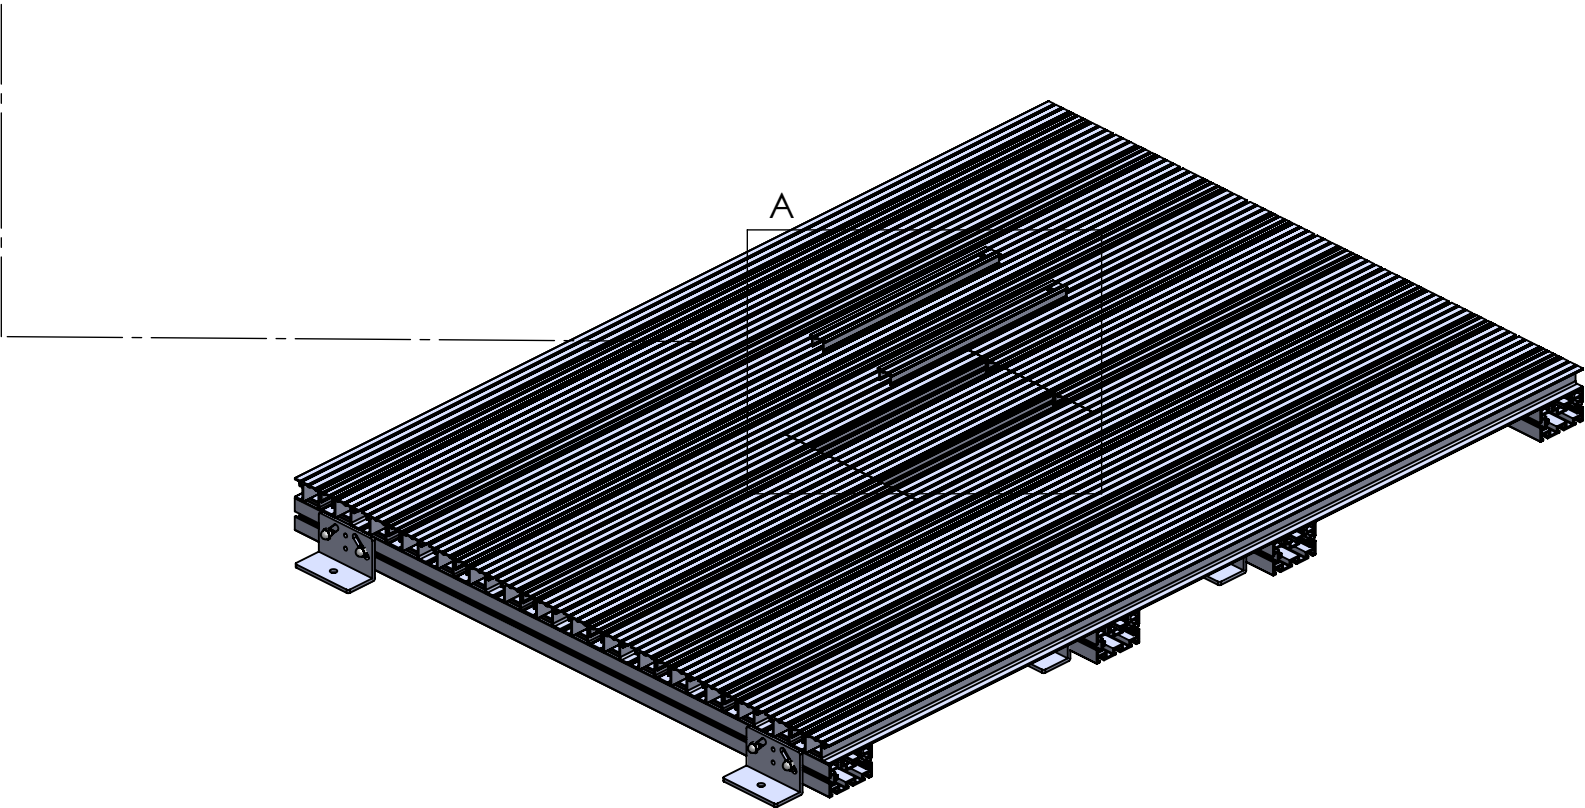

**Notes.**  
Contractor to be responsible for checking this scheme against architects drawings/site requirements and to advise Alideck immediately of any discrepancies. Orders placed against Alideck drawing reference assume approval of this scheme. Any materials required over and above the quantities given, will be charged accordingly.

**Customer Sign Off.**  
  
Sign \_\_\_\_\_  
  
Date \_\_\_\_\_

**Record Of Revision Changes.**  
  
1. Creation of drawing (V1)

**Board Colour**  
  
TBC

**Delivery and Storage.**  
When delivered check that all boards and joists are present. Check whether the boards or joists have suffered any visible damage in transit Damaged panels must be noted on the delivery document and replaced if necessary. The boards and joists are delivered on a pallet (protected) and should also be stored this way on site. Do not store boards or joists standing upright.

**Delivery Address**  
  
TBC




From  
This drawing and the product it displays is the sole property of The Milwood Group. any reproduction of this drawing or product without the written permission of The Milwood Group is prohibited.



**Drawing Title:**  
Alideck - Hatch Access Detail


**Product:**  
Alideck - Hatch Access Detail
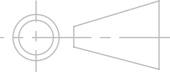
<b>Date</b> 18.11.19	<b>Page Size</b> A3 (L)	<b>Scale</b> DNS	<b>Drawn</b> RBI
<b>Issuer</b> MIL	<b>Sequence</b> 000001	<b>(Tol)</b> +/- TBC	<b>Rev</b> V1
If In any doubt about details on this drawing call us on 01622 235 672	 3rd Angle Projection	<b>Finish</b> PPC	<b>Page</b> 3 of 5



Alideck - Hatch Access Detail

M8 x 16mm Stainless Steel Bolts Fix Boards to Low Joist

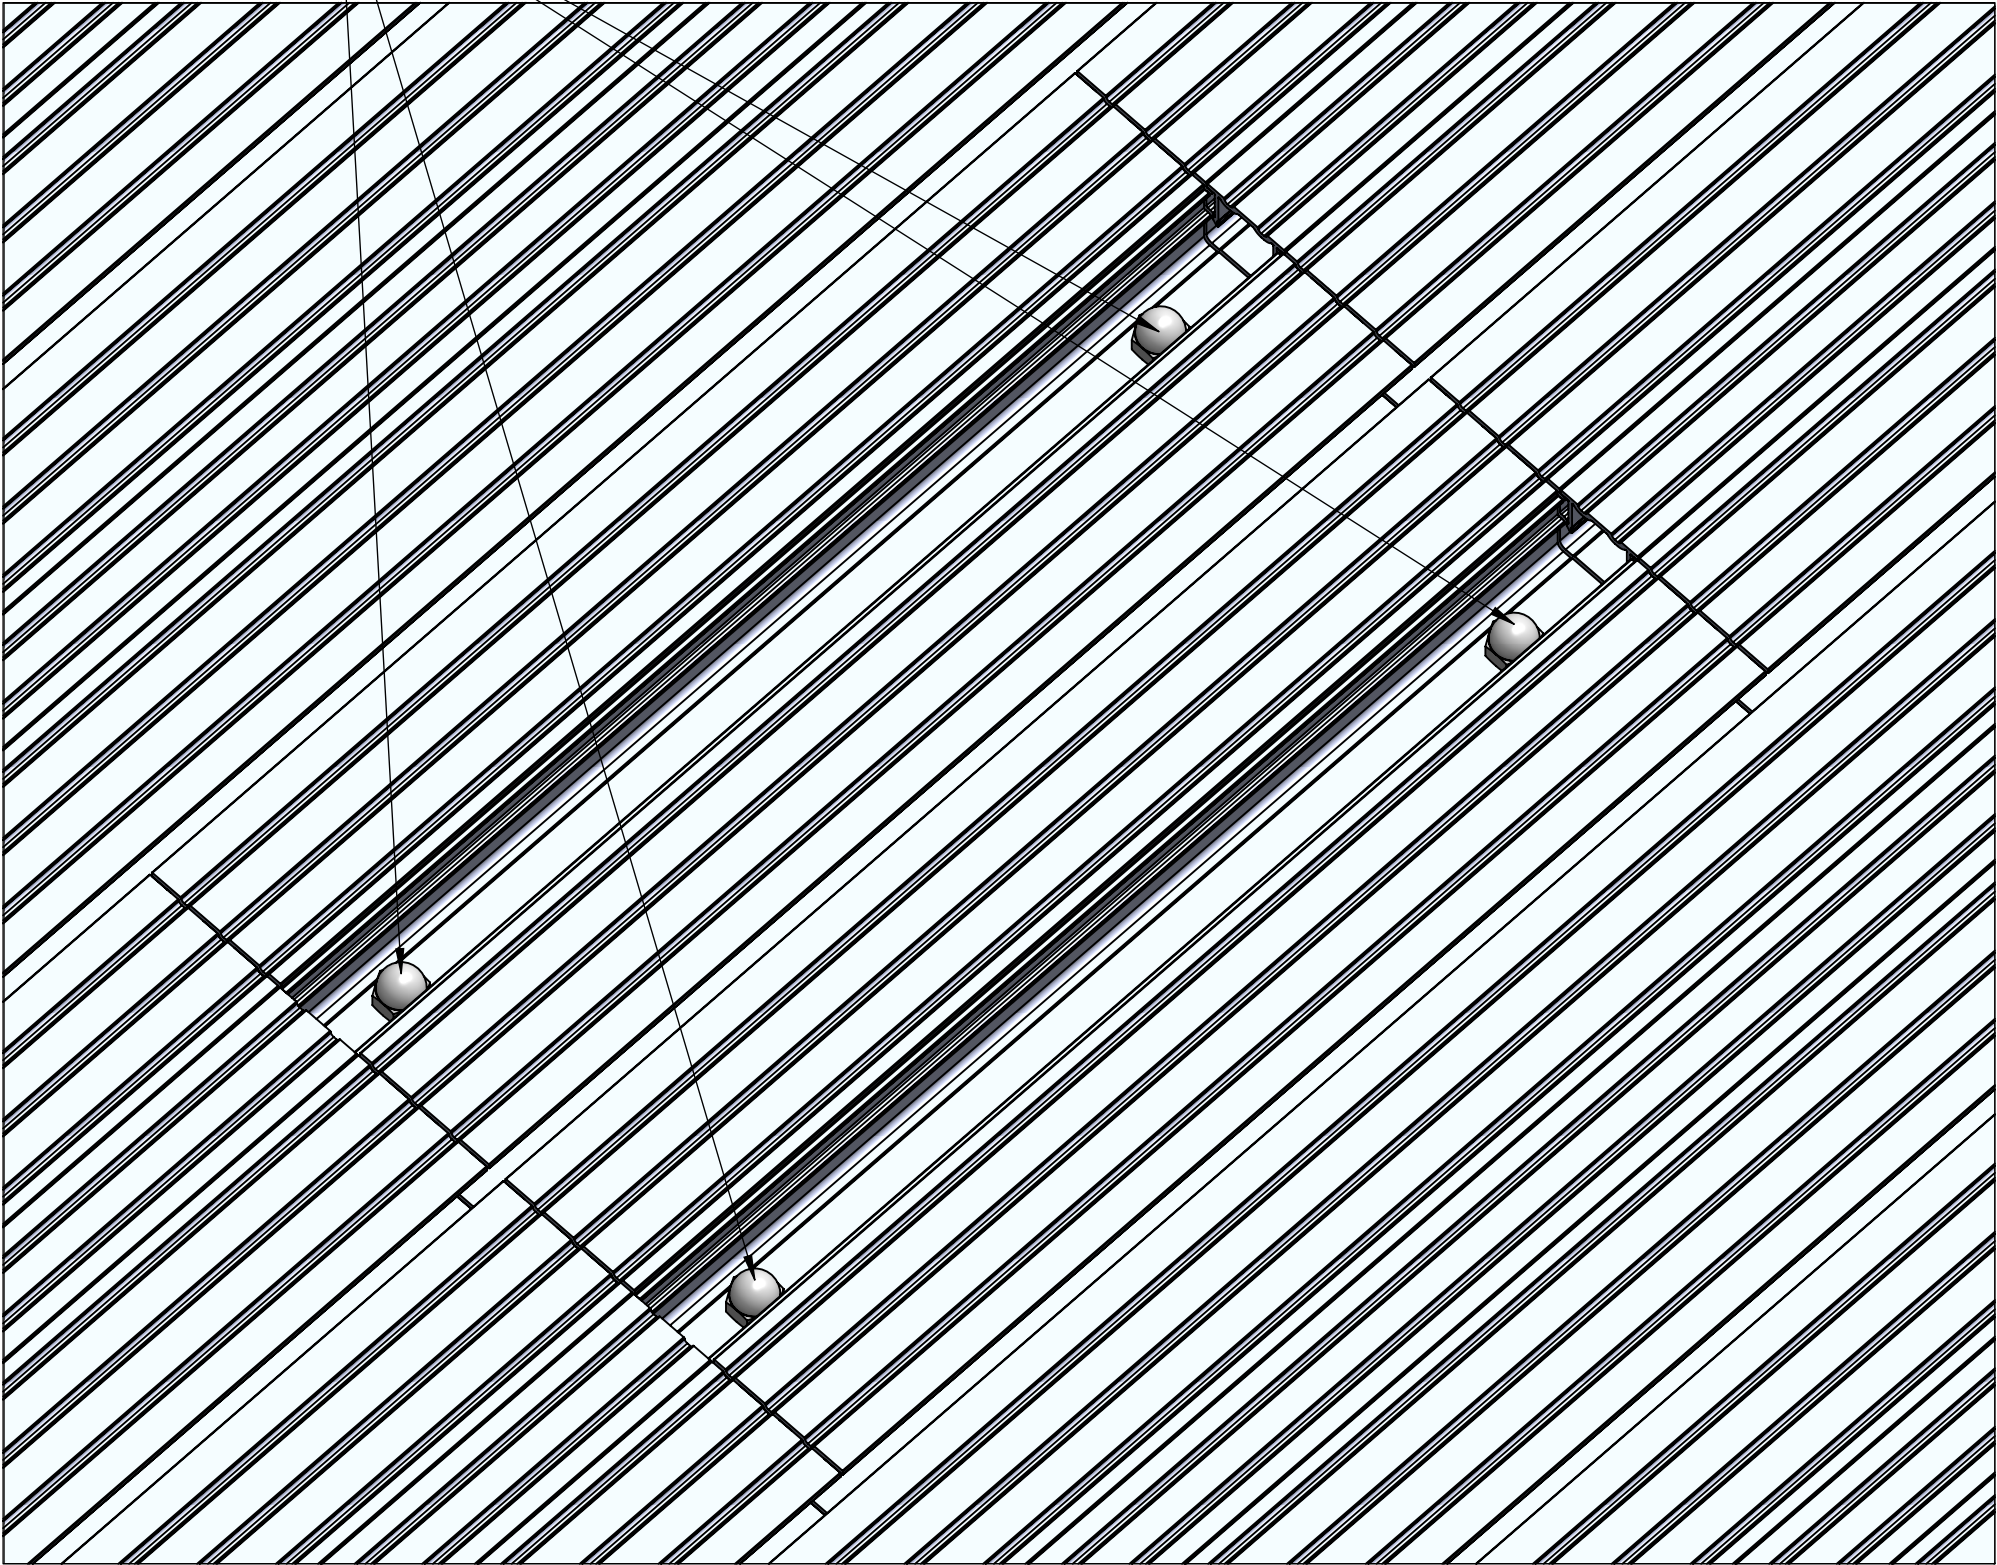

**Notes.**  
Contractor to be responsible for checking this scheme against architects drawings/site requirements and to advise Alideck immediately of any discrepancies. Orders placed against Alideck drawing reference assume approval of this scheme. Any materials required over and above the quantities given, will be charged accordingly.


**Customer Sign Off.**  
  
Sign \_\_\_\_\_  
  
Date \_\_\_\_\_

**Record Of Revision Changes.**  
  
1.        Creation of drawing (V1)

**Board Colour**  
  
TBC


**Delivery and Storage.**  
When delivered check that all boards and joists are present. Check whether the boards or joists have suffered any visible damage in transit Damaged panels must be noted on the delivery document and replaced if necessary. The boards and joists are delivered on a pallet (protected) and should also be stored this way on site. Do not store boards or joists standing upright.

**Delivery Address**  
  
TBC




From

This drawing and the product it displays is the sole property of The Milwood Group. any reproduction of this drawing or product without the written permission of The Milwood Group is prohibited.



**Drawing Title:**  
Alideck - Hatch Access Detail

**Product:**  
Alideck - Hatch Access Detail
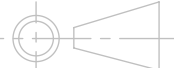
<b>Date</b> 18.11.19	<b>Page Size</b> A3 (L)	<b>Scale</b> DNS	<b>Drawn</b> RBI
<b>Issuer</b> MIL	<b>Sequence</b> 000001	<b>(Tol)</b> +/- TBC	<b>Rev</b> V1
If In any doubt about details on this drawing call us on 01622 235 672	 3rd Angle Projection	<b>Finish</b> PPC	<b>Page</b> 4 of 5



**Notes.**  
Contractor to be responsible for checking this scheme against architects drawings/site requirements and to advise Alideck immediately of any discrepancies. Orders placed against Alideck drawing reference assume approval of this scheme. Any materials required over and above the quantities given, will be charged accordingly.

**Customer Sign Off.**

Sign \_\_\_\_\_

Date \_\_\_\_\_

**Record Of Revision Changes.**

1. Creation of drawing (V1)

**Board Colour**

TBC

**Delivery and Storage.**

When delivered check that all boards and joists are present. Check whether the boards or joists have suffered any visible damage in transit Damaged panels must be noted on the delivery document and replaced if necessary. The boards and joists are delivered on a pallet (protected) and should also be stored this way on site. Do not store boards or joists standing upright.

**Delivery Address**

TBC



From

This drawing and the product it displays is the sole property of The Milwood Group. any reproduction of this drawing or product without the written permission of The Milwood Group is prohibited.




**Drawing Title:**

Alideck - Hatch Access Detail

**Product:**

Alideck - Hatch Access Detail
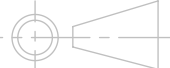
<b>Date</b> 18.11.19	<b>Page Size</b> A3 (L)	<b>Scale</b> DNS	<b>Drawn</b> <b>RBI</b>
<b>Issuer</b> MIL	<b>Sequence</b> 000001	<b>(Tol)</b> +/- TBC	<b>Rev</b> V1
If In any doubt about details on this drawing call us on 01622 235 672	 3rd Angle Projection	<b>Finish</b> PPC	<b>Page</b> 5 of 5