


Base Rail

Base Rail Cover

Access Gutter

Access Cover

Inter-Post

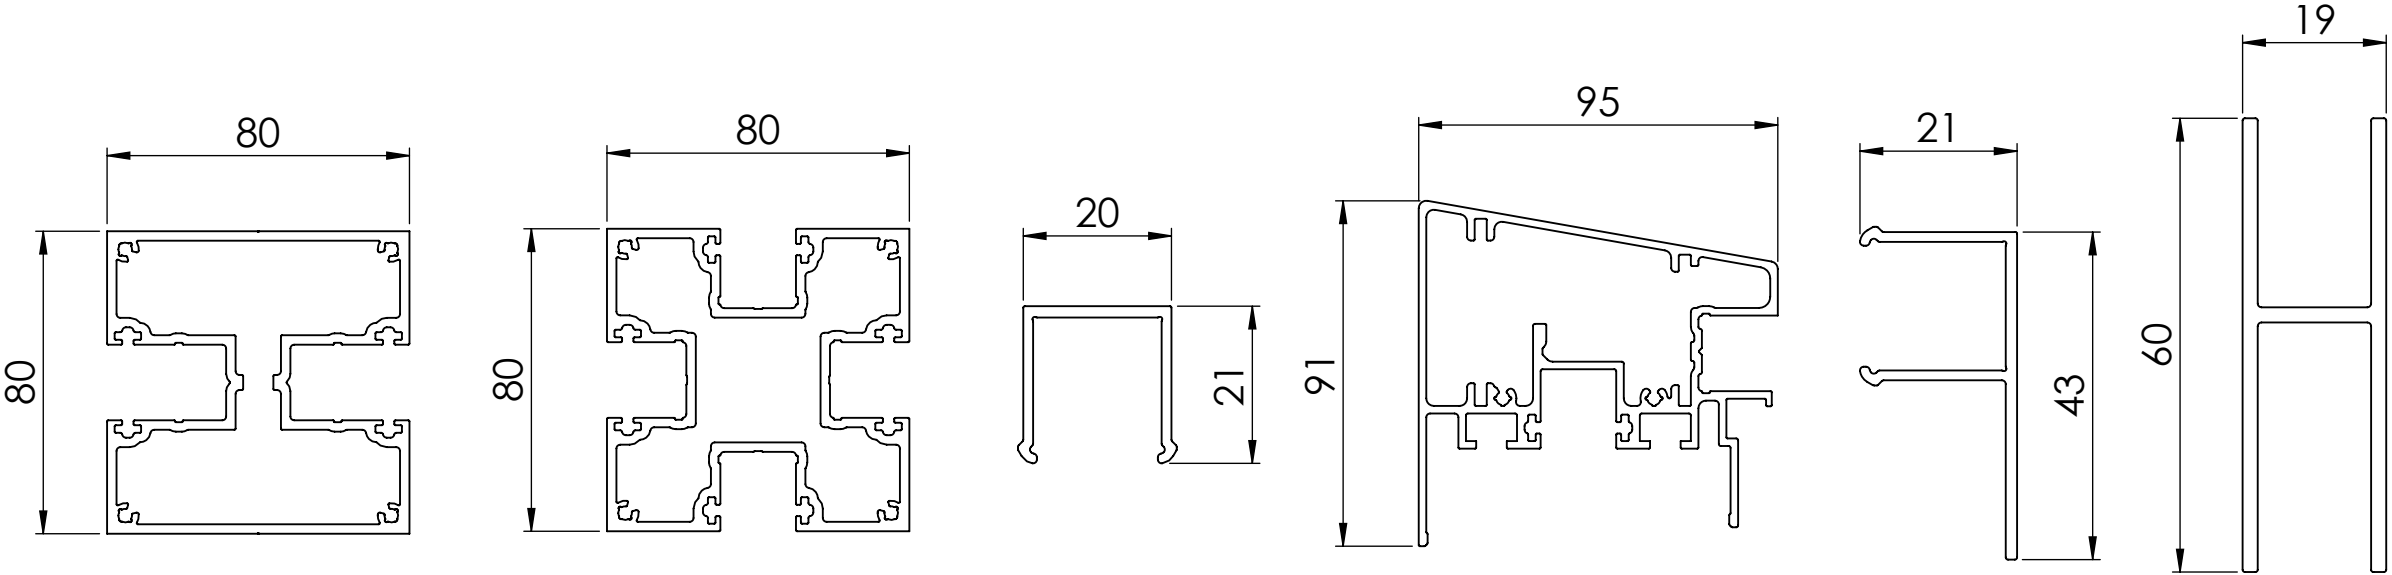

Intermediate Post

Corner Post

Post Trim

Hand Rail

Hand Rail Trim

Bottom Rail

Notes.
This is an example balcony, the options are configurable.

Customer Sign Off.

Sign _____


Date _____

- Record Of Revision Changes.**
- 1. Creation of drawing (V1)

Colour; Any standard RAL colour


Delivery and Storage.
When components are delivered please ensure they are inspected and stored flat, also please ensure they are stored out of the sun. Do not store components upright.

Product Details:
Example Balcony Size 3.5 metres x 1.5 metre




Modular Balustrade Systems

From



Aluminium Decking




MILWOOD GROUP

Canopy, Carport and Veranda Systems


This drawing and the product it displays is the sole property of The Milwood Group & Alideck any reproduction of this drawing or product without the written permission of The Milwood Group & Alideck is prohibited.

Drawing Title:
(AliRail - AliRail Profile) - (Standard Drawing)

Product:
AliRail Profile

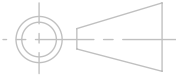Date 10-11-20	Page Size A3 (L)	Scale DNS	Drawn Shyam
Issuer MIL	Sequence 000001	(Tol) +/- 1mm	Rev V1
If In any doubt about details on this drawing call us on 01622 235 672	 3rd Angle Projection	Finish PPC	Page 1 of 4

Corner Detail

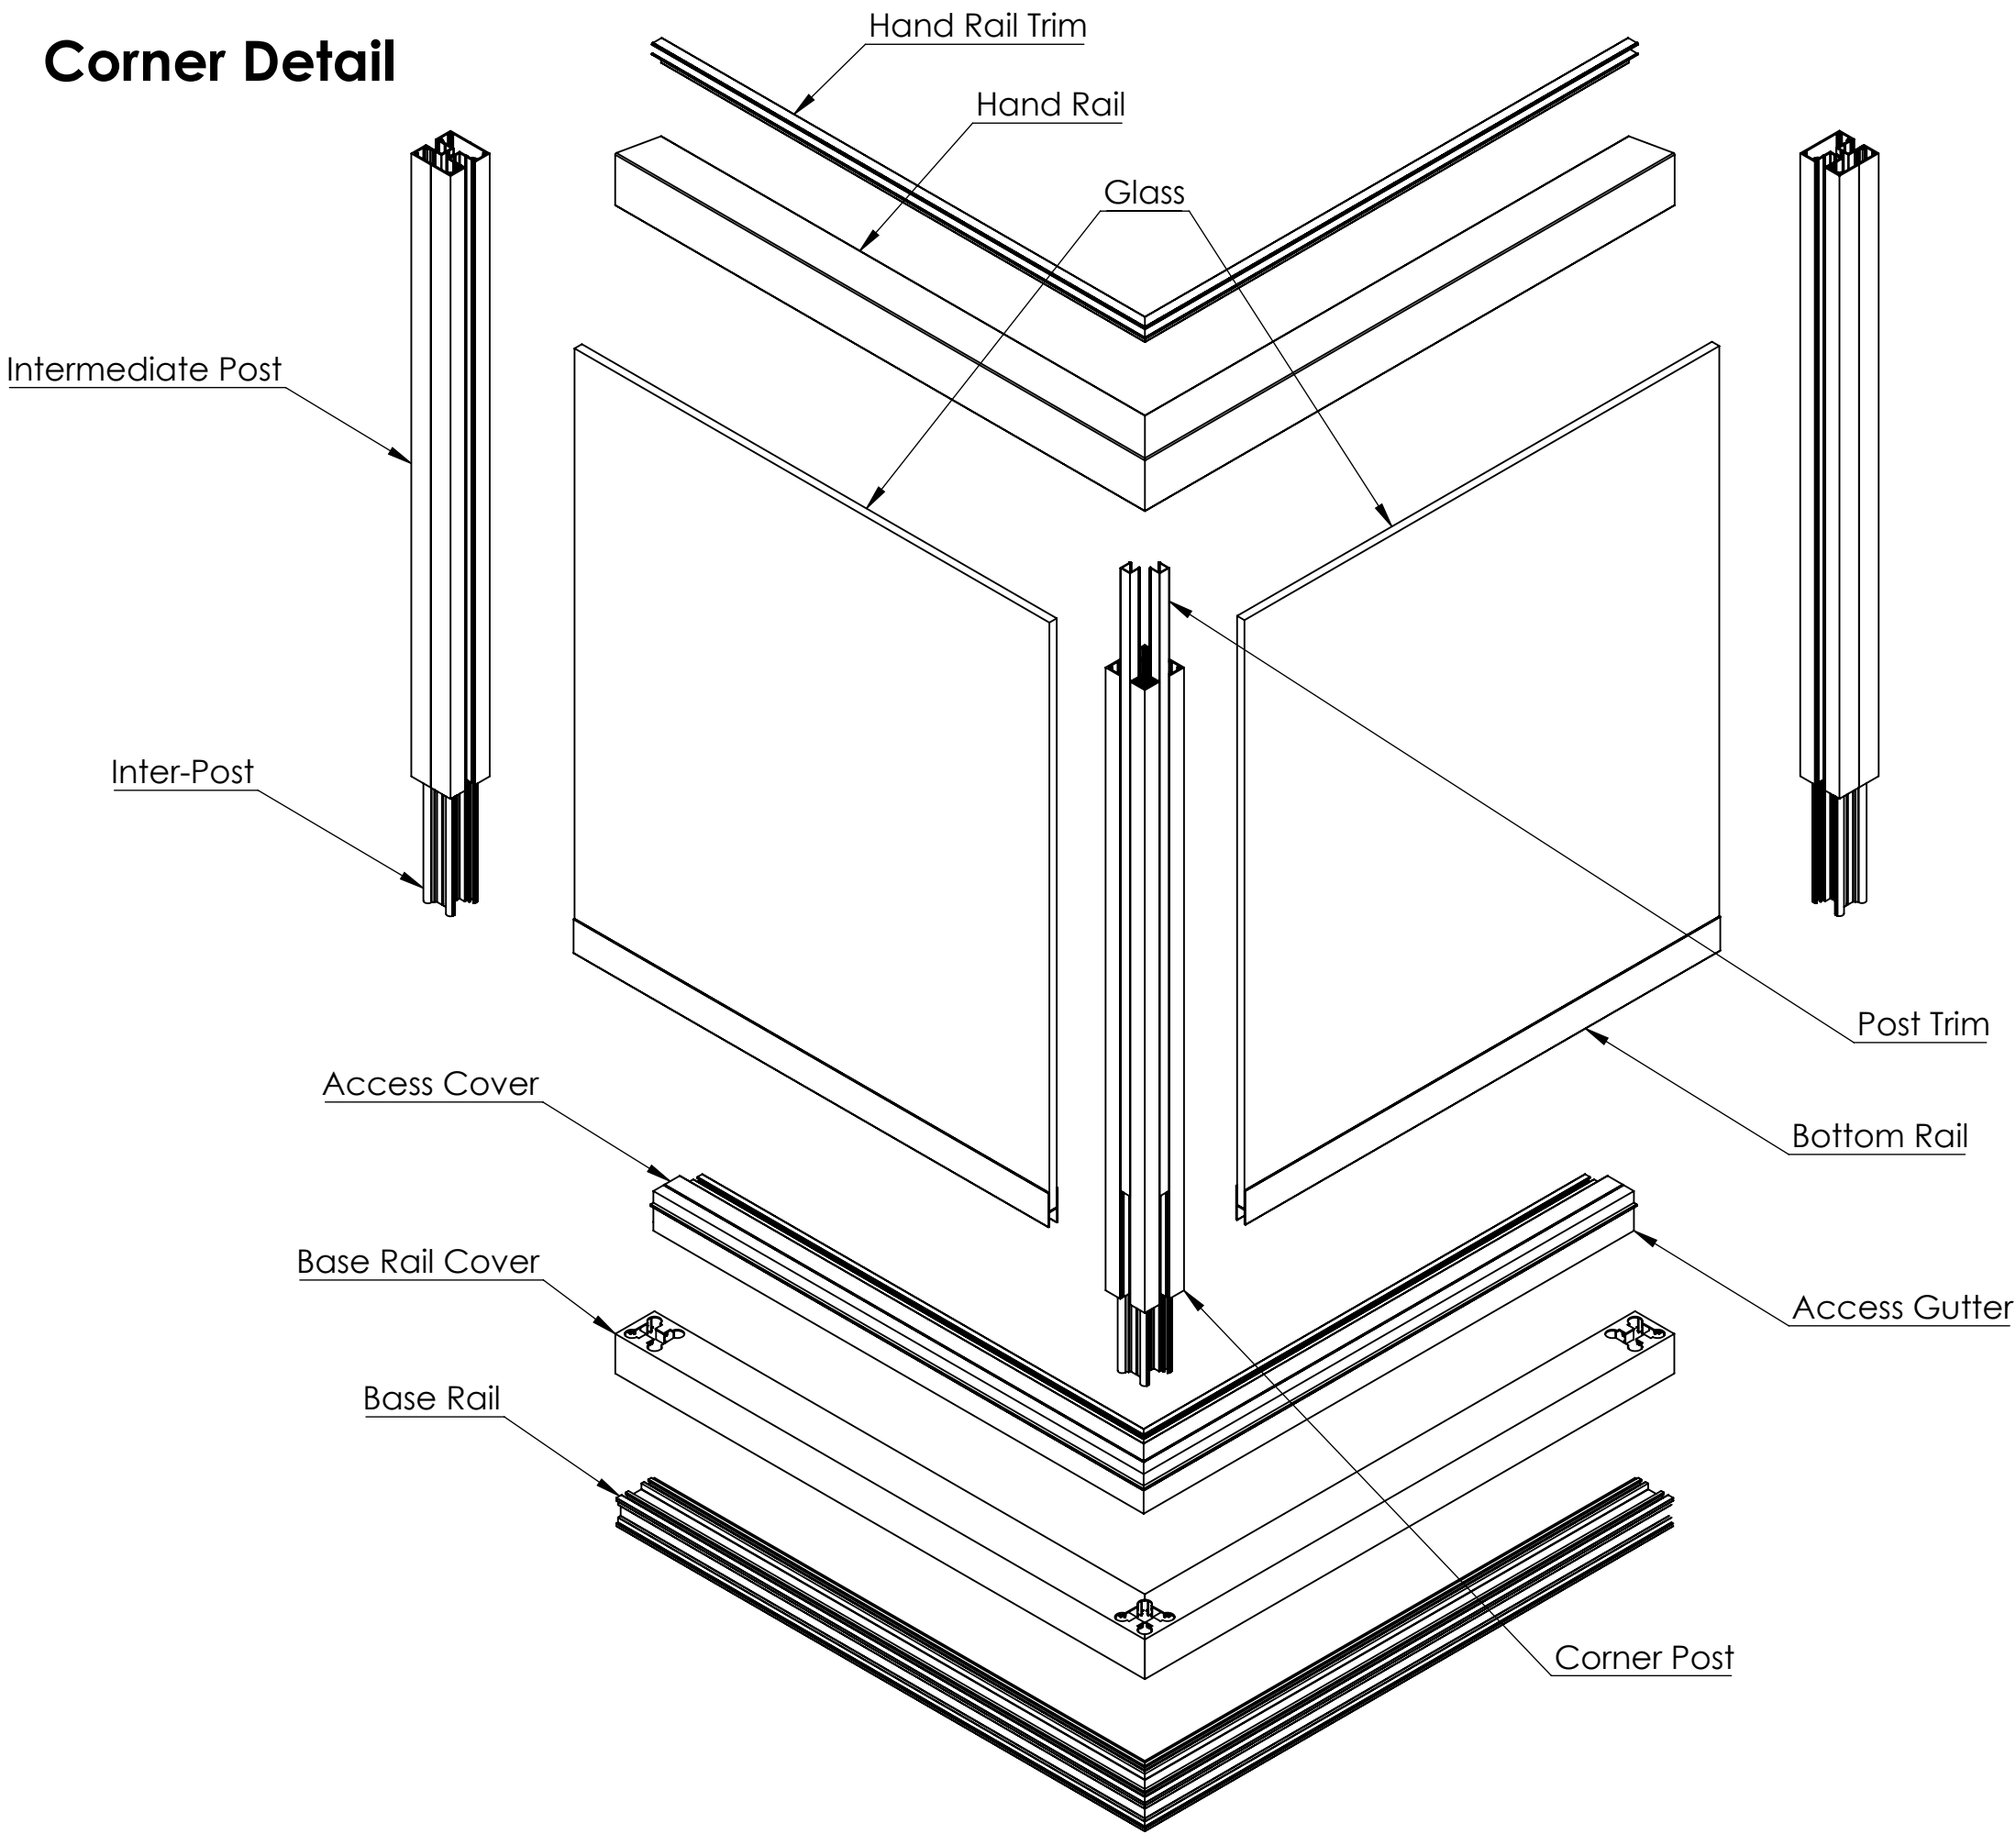

Exploded View

Notes.
This is an example balcony, the options are configurable.

Customer Sign Off.

Sign _____

Date _____


Record Of Revision Changes.

1.	Creation of drawing (V1)
----	--------------------------

Colour; Any standard RAL colour


Delivery and Storage.
When components are delivered please ensure they are inspected and stored flat, also please ensure they are stored out of the sun. Do not store components upright.

Product Details:
Example Balcony Size 3.5 metres x 1.5 metre



ALIRAIL
Modular Balustrade Systems

From

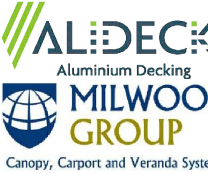


ALIDECK™
Aluminium Decking


MILWOOD GROUP
Canopy, Carport and Veranda Systems

This drawing and the product it displays is the sole property of The Milwood Group & Alideck any reproduction of this drawing or product without the written permission of The Milwood Group & Alideck is prohibited.

Drawing Title:
(AliRail - AliRail Profile) - (Standard Drawing)

Product:
AliRail Profile

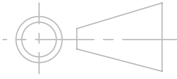Date 10-11-20	Page Size A3 (L)	Scale DNS	Drawn Shyam
Issuer MIL	Sequence 000001	(Tol) +/- 1mm	Rev V1
If In any doubt about details on this drawing call us on 01622 235 672	 3rd Angle Projection	Finish PPC	Page 2 of 4

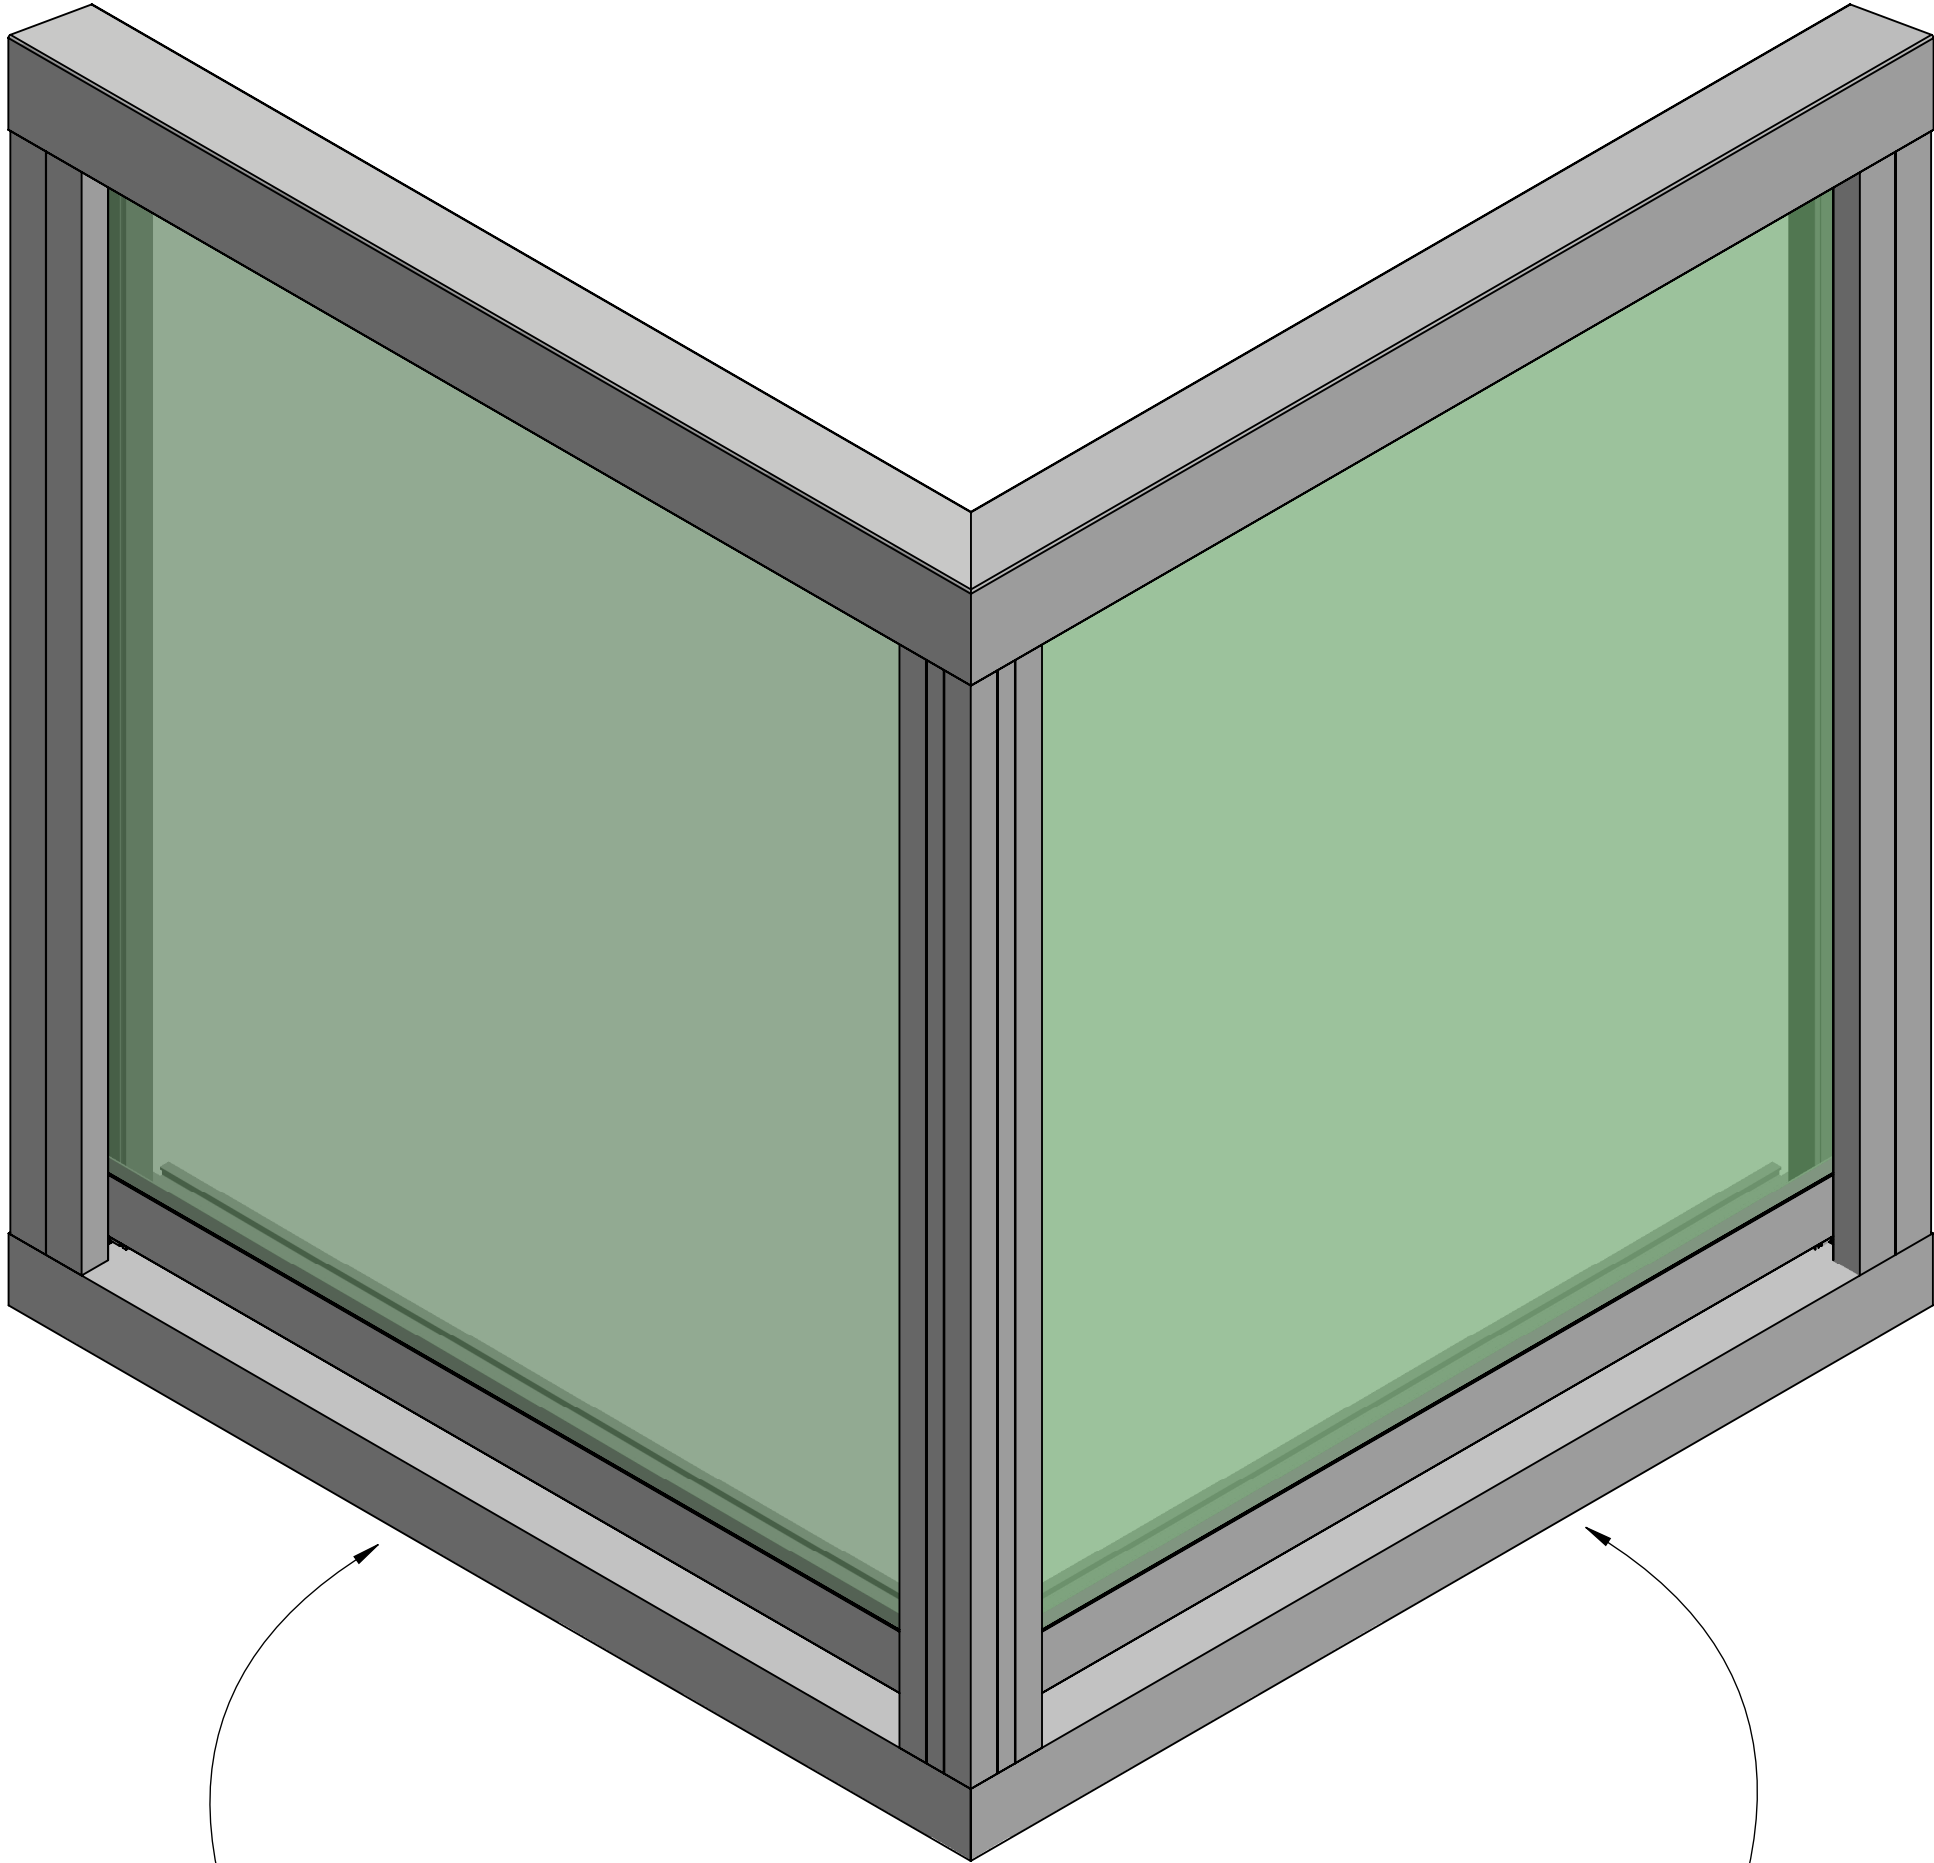

Front of balcony

Side of balcony

Notes.
This is an example balcony, the options are configurable.

Customer Sign Off.

Sign _____

Date _____

Record Of Revision Changes.

1. Creation of drawing (V1)

Colour; Any standard RAL colour

Delivery and Storage.
When components are delivered please ensure they are inspected and stored flat, also please ensure they are stored out of the sun. Do not store components upright.

Product Details:
Example Balcony Size 3.5 metres x 1.5 metre



From


This drawing and the product it displays is the sole property of The Milwood Group & Alideck any reproduction of this drawing or product without the written permission of The Milwood Group & Alideck is prohibited.


ALIDECK™
Aluminium Decking

MILWOOD GROUP
Canopy, Carport and Veranda Systems

Drawing Title:
(AliRail - AliRail Profile) - (Standard Drawing)

Product:
AliRail Profile

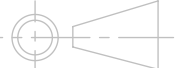Date 10-11-20	Page Size A3 (L)	Scale DNS	Drawn Shyam
Issuer MIL	Sequence 000001	(Tol) +/- 1mm	Rev V1
If In any doubt about details on this drawing call us on 01622 235 672		 3rd Angle Projection	Page 3 of 4

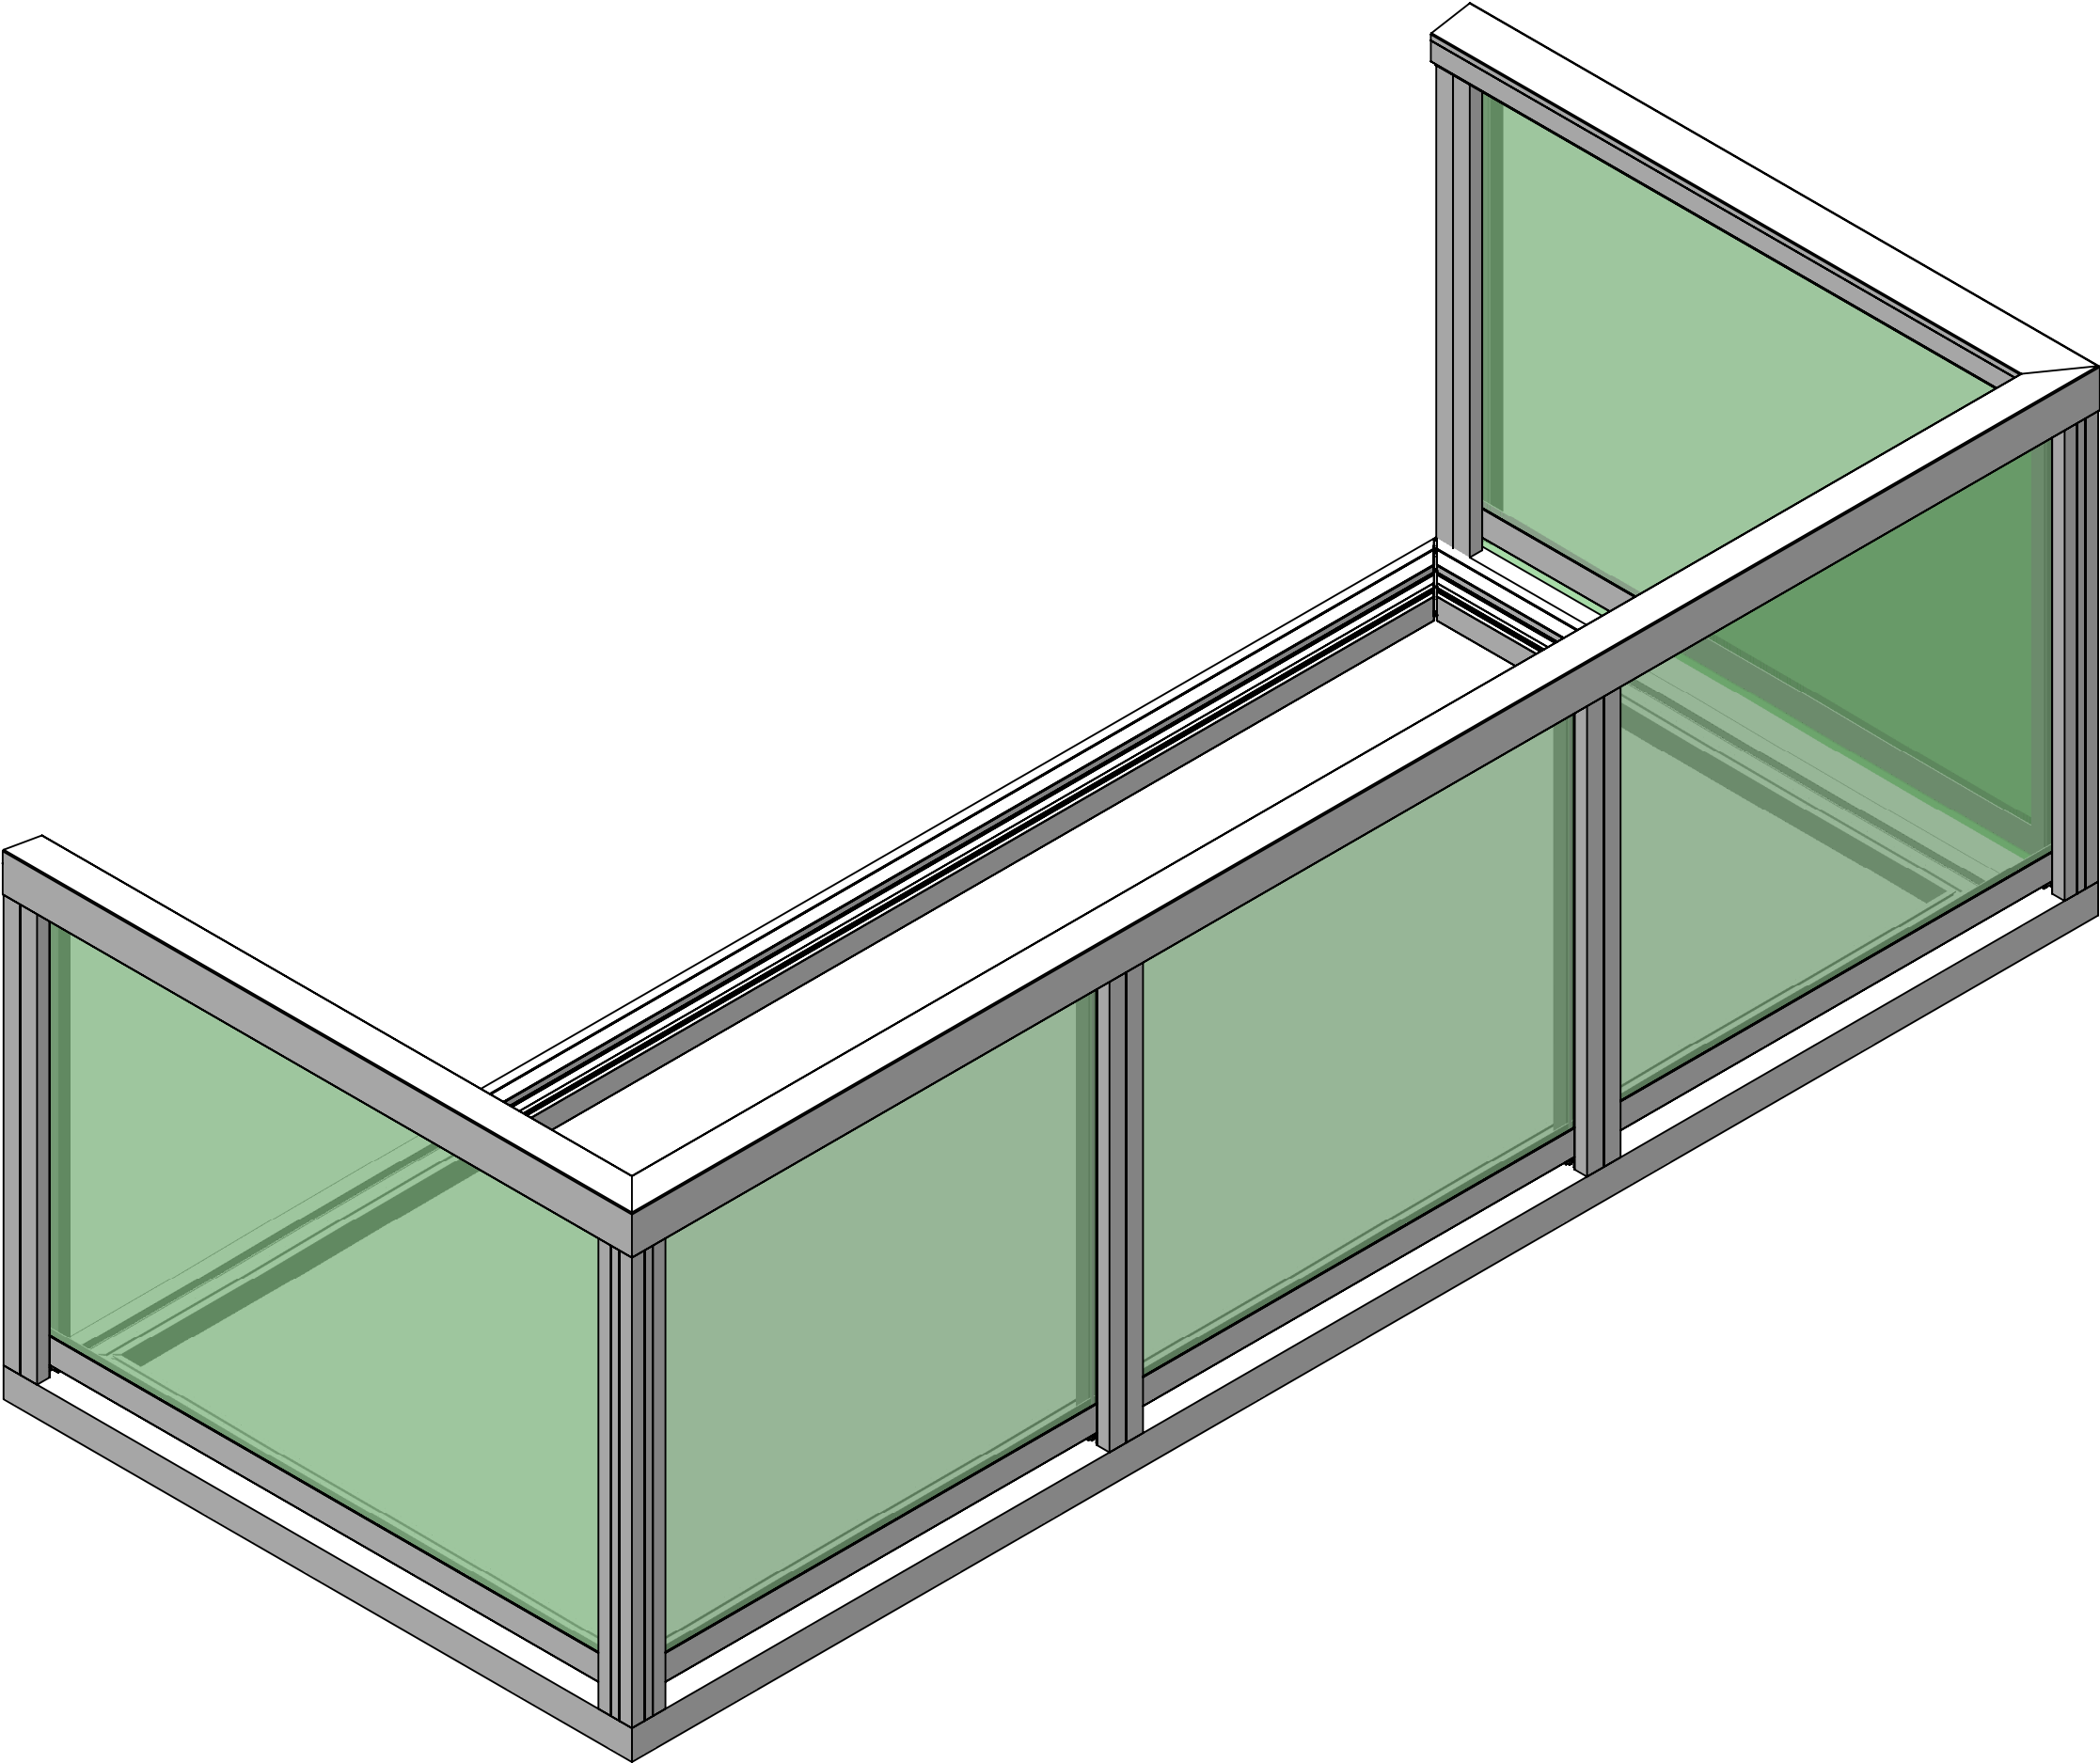

Notes.
This is an example balcony, the options are configurable.

Customer Sign Off.

Sign _____

Date _____


Record Of Revision Changes.

1. Creation of drawing (V1)

Colour; Any standard RAL colour


Delivery and Storage.
When components are delivered please ensure they are inspected and stored flat, also please ensure they are stored out of the sun. Do not store components upright.

Product Details:
Example Balcony Size 3.5 metres x 1.5 metre




Modular Balustrade Systems

From



Aluminium Decking




MILWOOD GROUP

Canopy, Carport and Veranda Systems

This drawing and the product it displays is the sole property of The Milwood Group & Alideck any reproduction of this drawing or product without the written permission of The Milwood Group & Alideck is prohibited.

Drawing Title:
(AliRail - AliRail Profile) - (Standard Drawing)

Product:
AliRail Profile

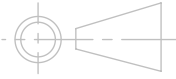Date 10-11-20	Page Size A3 (L)	Scale DNS	Drawn Shyam
Issuer MIL	Sequence 000001	(Tol) +/- 1mm	Rev V1
If In any doubt about details on this drawing call us on 01622 235 672	 3rd Angle Projection	Finish PPC	Page 4 of 4