

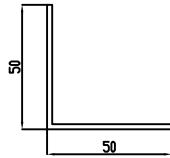



AlClad Decor
SCALE 1:1

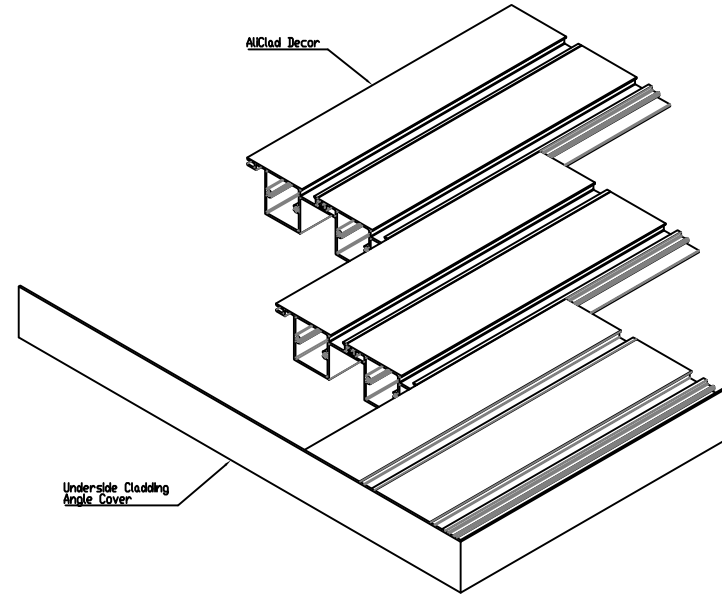

Underside Cladding Angle Cover
SCALE 1:1

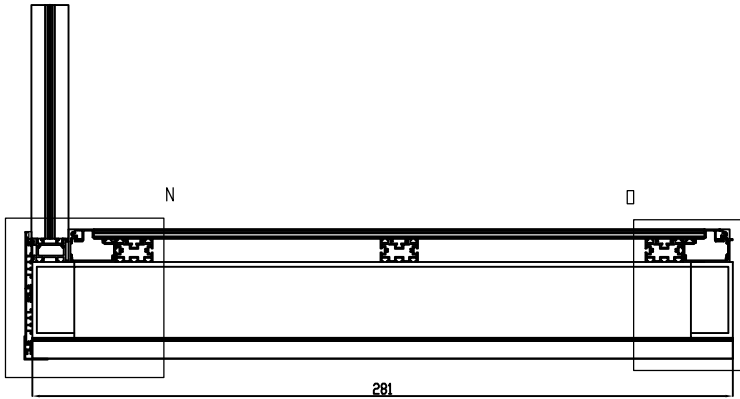


Corner Detail

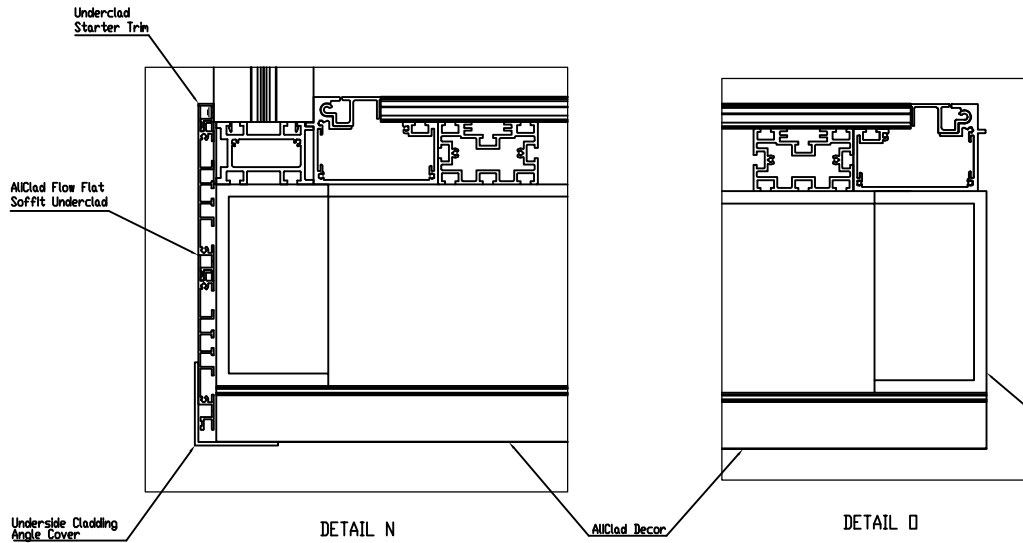

DETAIL N

DETAIL O

CROSS SECTION VIEWS

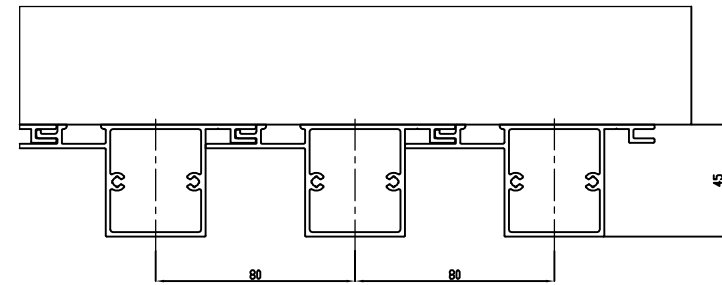

Existing Steel

Colour : Any Standard RAL
Colour



From
This drawing and the product is shown to the satisfaction of the Milwood Group. Subject to the written permission of the Milwood Group & Alclad is prohibited.

Drawing Title:
AlClad Decor - Cladding Profile - (Standard Drawing)


Product:
AlClad Decor

Date	Page Size	Scale	Drawn
10-02-21	A2 (L)	1:3	Shyam
Issuer	Sequence	(Tot)	Rev
MIL	000001	1/1	V1
Finish		Page	
PPC		1 of 2	

If in any doubt
check with us
We drawing will
be on 100% A2 size

Corner section from underside

Front of balcony

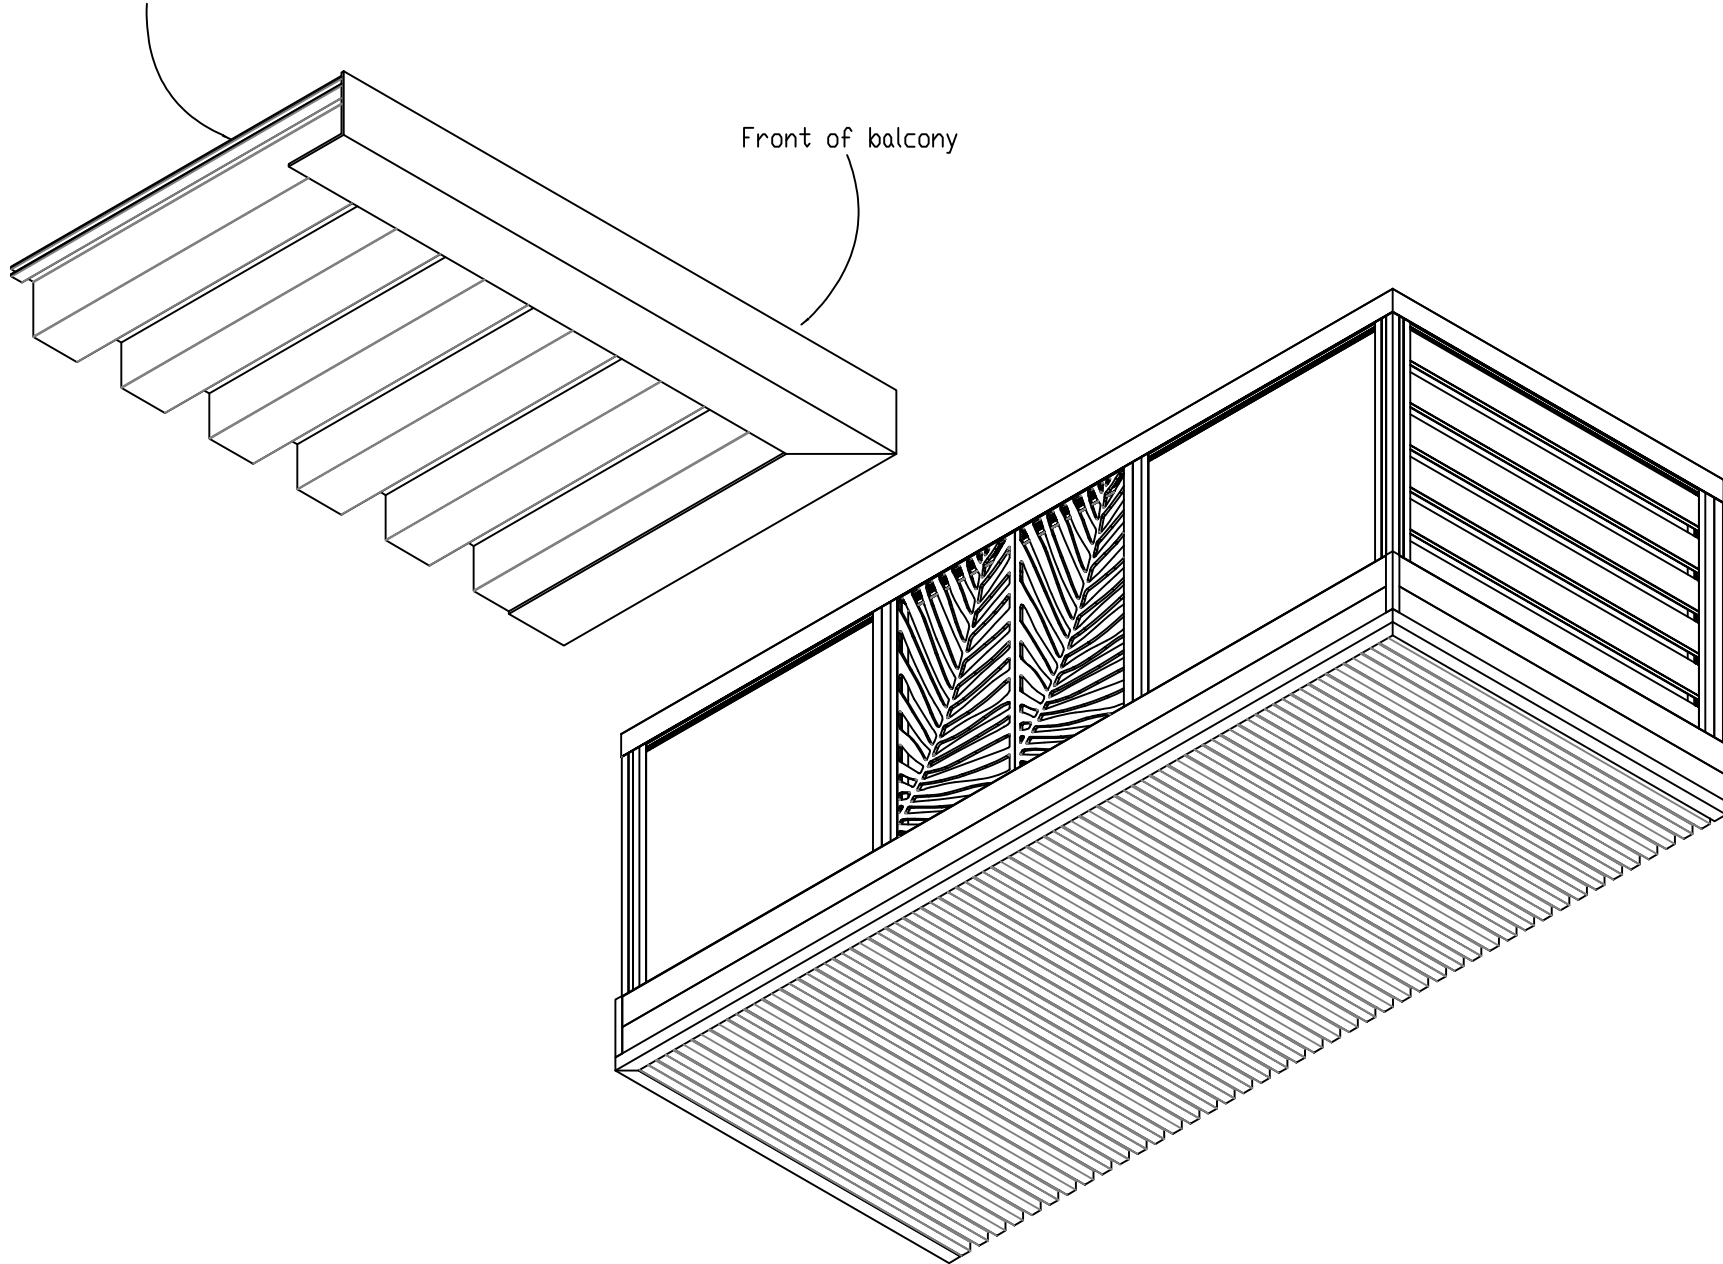

ISOMETRIC VIEW

Colour : Any Standard RAL
Colour



From
This drawing and the product is shown is the sole property of AluDeck Group. In respect any reproduction of this drawing or product without the written permission of The AluDeck Group is strictly prohibited.

Drawing Title:
AlClad Decor - Cladding Profile - (Standard Drawing)

Product:
AlClad Decor

Date	Page Size	Scale	Drawn
10-02-21	A2 (L)	1:3	Shyam
Issuer	Sequence	(Tot)	Rev
MIL	000001	1/1	V1
Finish			Page
PPC			2 of 2

